



HARTLAND GREENS

FLOOR & UNIT PLANS



SOBHA HARTLAND

BUILDING 2 & 3

Hartland Greens


Modern living nestled in greenery

Hartland Greens is a stunning collection of 6 mid-rise buildings set amidst vast open spaces, completely immersed in nature to offer an idyllic mix of quiet green landscapes infused with the charm of the city life.

Hartland Greens building 2 and 3 are eight floor residential buildings with retail and restaurant options on the ground floor as well as easy access to the swimming pool featuring a choice of spacious and contemporary studios, 1, 2, & 3 bedroom apartments and 2, 3, & 4 bedroom duplexes designed and built with the highest attention to detail reflecting Sobha's signature quality.

Building 2 and 3 apartment sizes range from 531 sq. ft. (49.3 sq. m.) to 3,876 sq. ft. (360.1 sq. m.)

HARTLAND GREENS
BUILDING 2 & 3

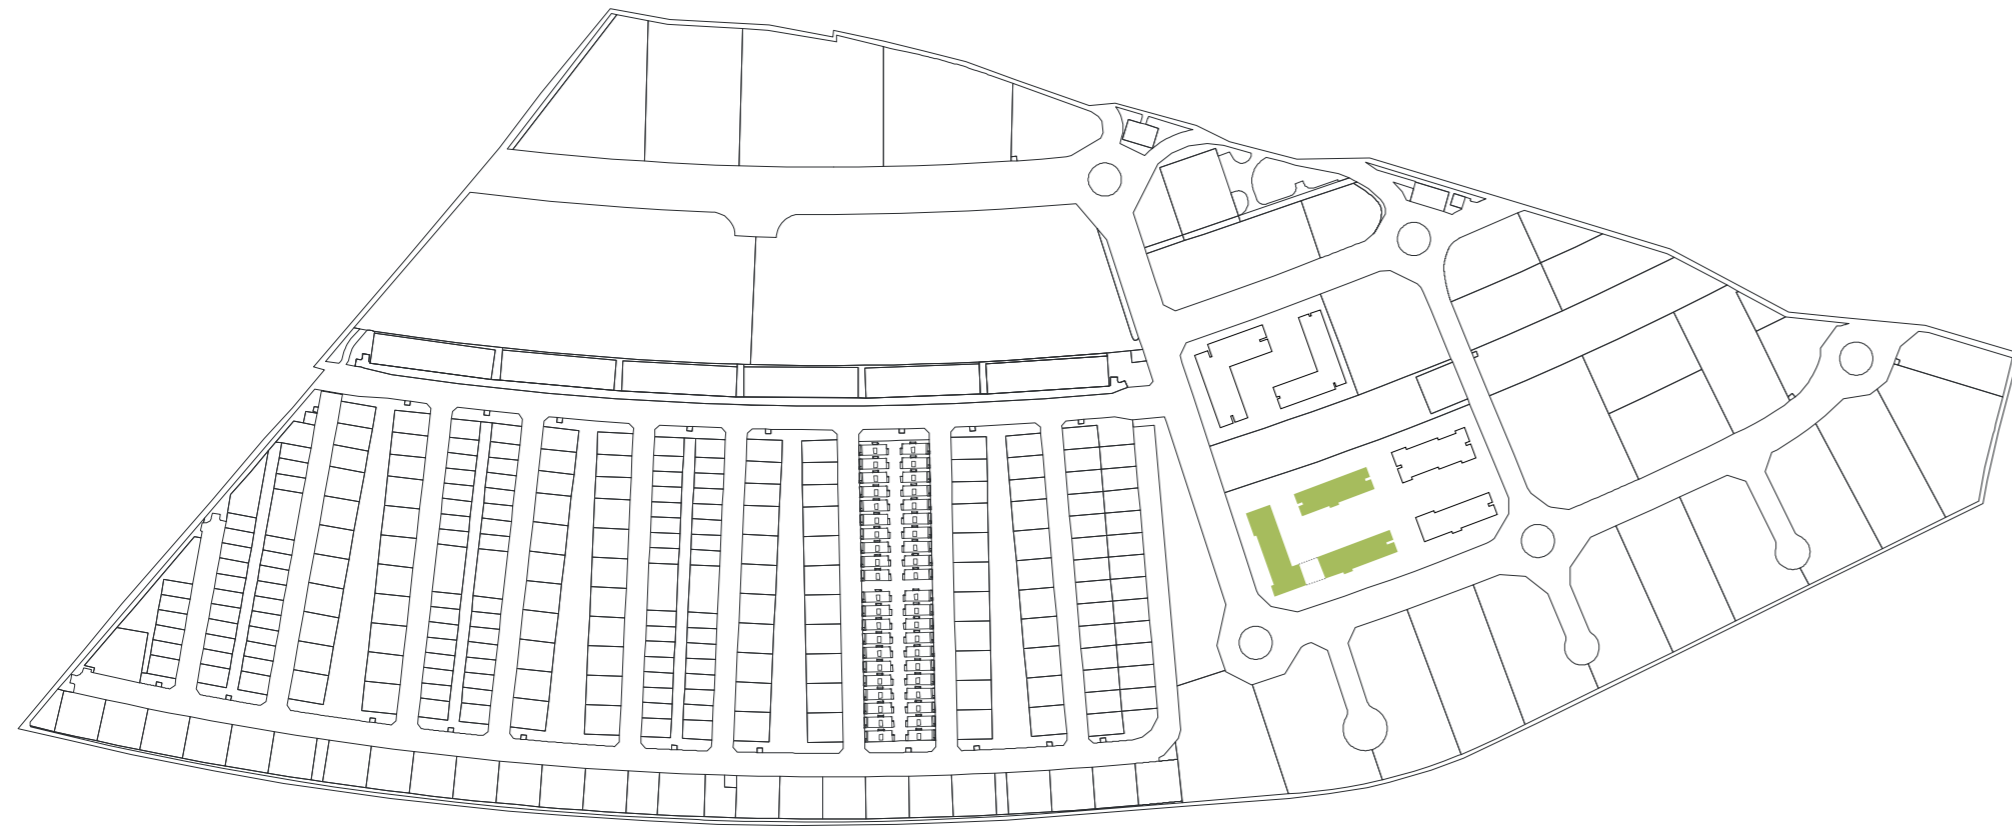

APARTMENT FEATURES



VARIETY OF
UNIT PLANS



IMPECCABLE
INTERIORS



UNDERCOVER
CAR PARKING



FULLY FITTED
KITCHENS







BALCONY
IN ALL UNITS



BEDROOM WARDROBE
IN ALL UNITS


HARTLAND GREENS
BUILDING 2 & 3

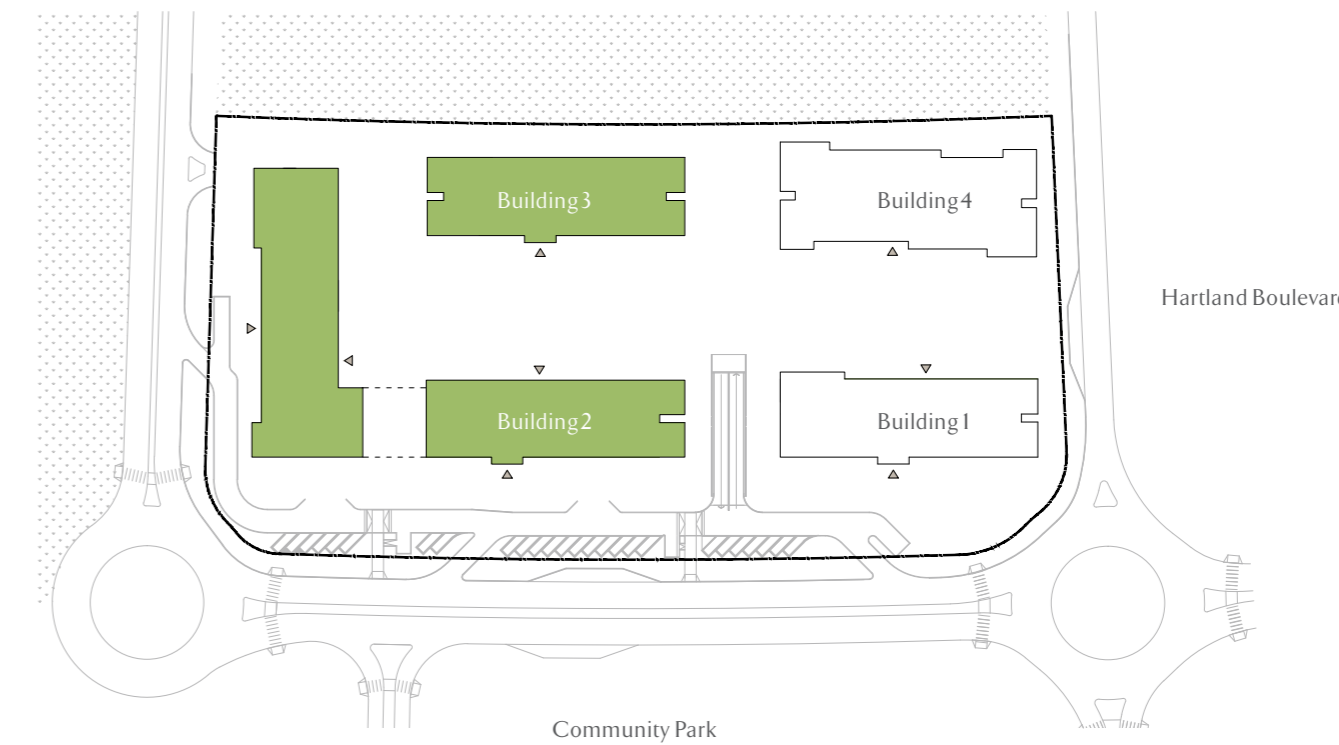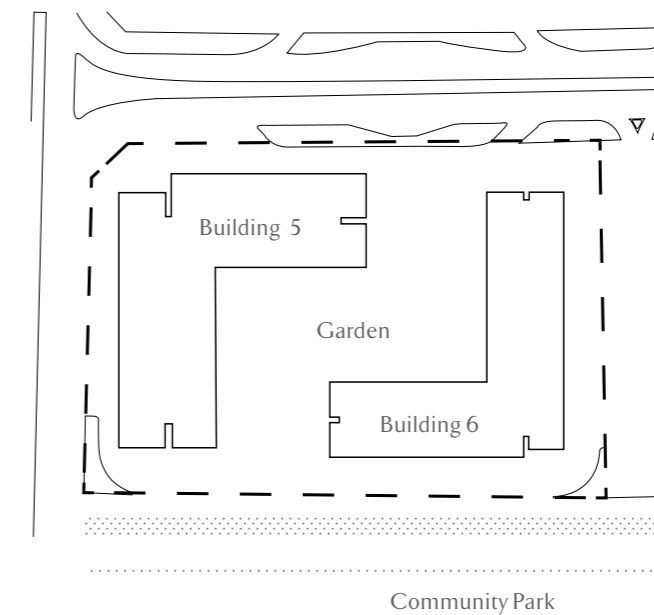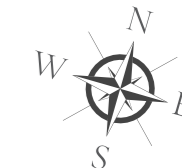

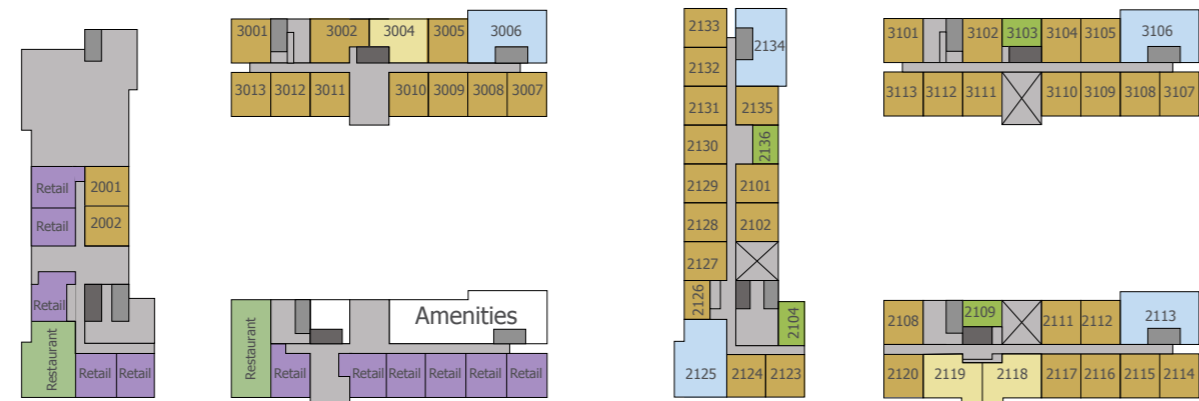

Ground Level

Level 1

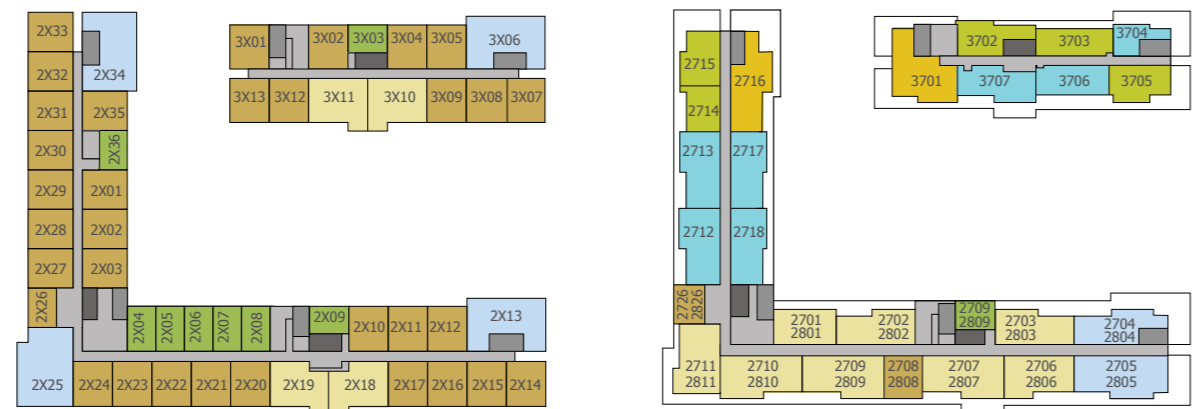

Level 2 to Level 6

Level 7 and Level 8

- STUDIO
- 1 BEDROOM
- 2 BEDROOM
- 3 BEDROOM
- 2 BEDROOM (duplex)
- 3 BEDROOM (duplex)
- 4 BEDROOM (duplex)
- RETAIL
- RESTAURANT

HARTLAND GREENS

STUDIO APARTMENT

BUILDING 2 & 3
G+8 MID RISE




Ground Level

Level 1

Level 2 to Level 6

Level 7 and Level 8

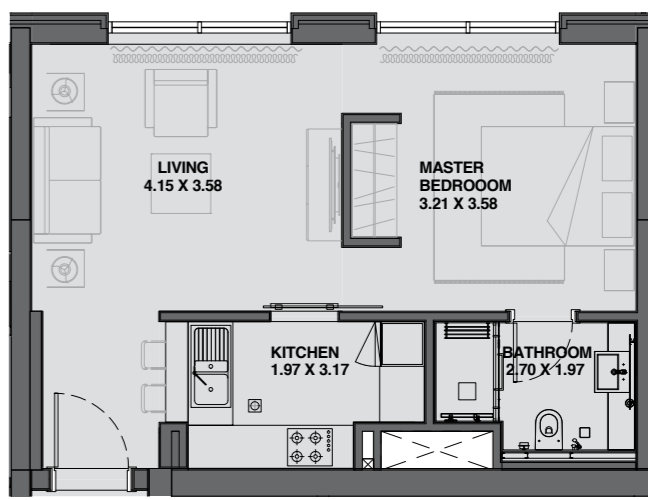


STUDIO APARTMENT – Level 1 to 8

BUILDING 2 - SIZE RANGE 534 - 597 SQ. FT. | 49.61 - 55.4 SQ. M.
 BUILDING 3 - SIZE RANGE 531 - 533 SQ. FT. | 49.33 - 49.5 SQ. M.


Disclaimer: 1. All dimensions are in metric, measured to wall finishes. 2. All materials, dimensions & drawings are approximate. 3. Information is subject to change without notice, at developer's absolute discretion. 4. Actual area may vary from the stated area. 5. Drawings are not to scale. 6. All images used are for illustrative purposes only and do not represent the actual size, features, specifications, fittings and furnishings. 7. The developer reserves the right to make revisions/ alterations, at its absolute discretion, without any liability whatsoever.

HARTLAND GREENS

BUILDING 2 & 3 G+8 MID RISE

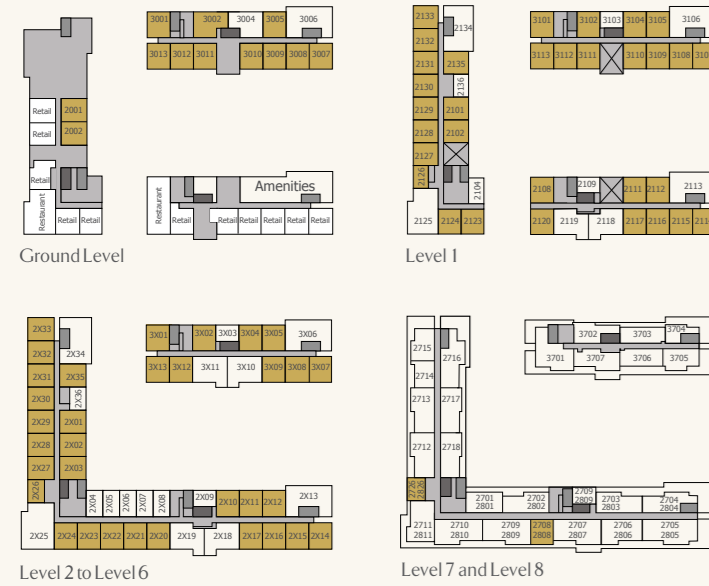

1 BEDROOM APARTMENT

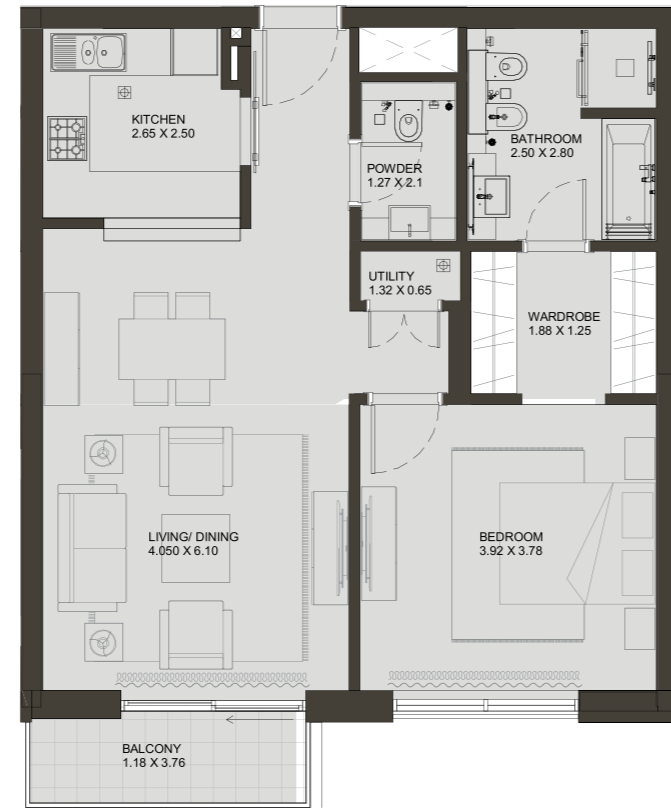


1 BEDROOM APARTMENT – Ground Level to Level 8

BUILDING 2 - SIZE RANGE 732 - 1,198 SQ. FT. | 68.0 - 111.2 SQ. M.
 BUILDING 3 - SIZE RANGE 854 - 1,915 SQ. FT. | 79.3 - 177.9 SQ. M.

HARTLAND GREENS

BUILDING 2 & 3 G+8 MID RISE

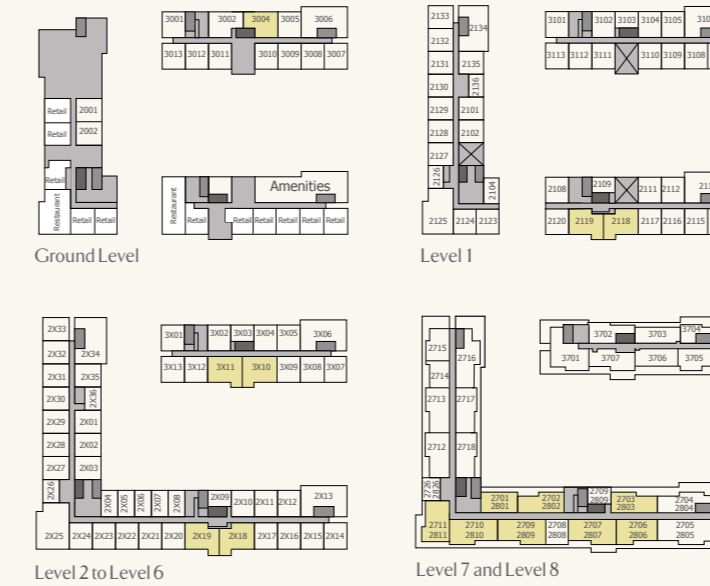

Disclaimer: 1. All dimensions are in metric, measured to wall finishes. 2. All materials, dimensions & drawings are approximate. 3. Information is subject to change without notice, at developer's absolute discretion. 4. Actual area may vary from the stated area. 5. Drawings are not to scale. 6. All images used are for illustrative purposes only and do not represent the actual size, features, specifications, fittings and furnishings. 7. The developer reserves the right to make revisions/ alterations, at its absolute discretion, without any liability whatsoever.

2 BEDROOM APARTMENT



2 BEDROOM APARTMENT – Ground Level to Level 8


BUILDING 2 - SIZE RANGE 1,164 - 1,818 SQ. FT. | 108.1 - 168.8 SQ. M.
 BUILDING 3 - SIZE RANGE 1,295 - 2,064 SQ. FT. | 120.3 - 191.7 SQ. M.

Disclaimer: 1. All dimensions are in metric, measured to wall finishes. 2. All materials, dimensions & drawings are approximate. 3. Information is subject to change without notice, at developer's absolute discretion. 4. Actual area may vary from the stated area. 5. Drawings are not to scale. 6. All images used are for illustrative purposes only and do not represent the actual size, features, specifications, fittings and furnishings. 7. The developer reserves the right to make revisions/ alterations, at its absolute discretion, without any liability whatsoever.

HARTLAND GREENS

3 BEDROOM APARTMENT

BUILDING 2 & 3
G+8 MID RISE

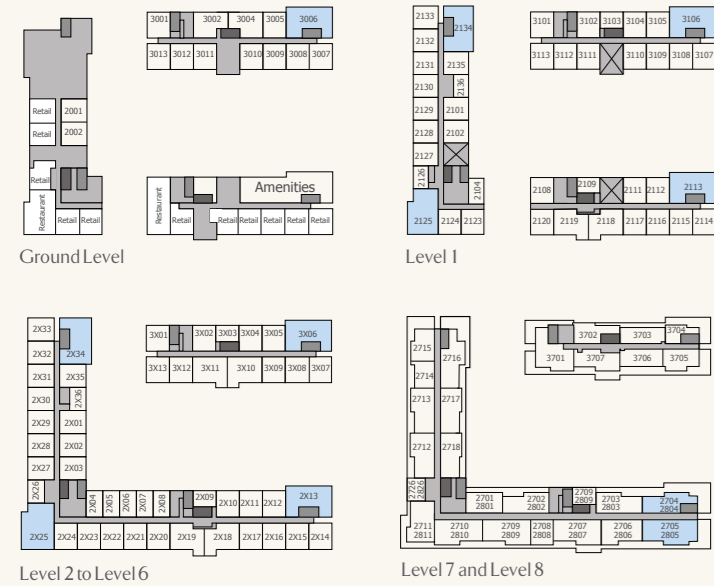


3 BEDROOM APARTMENT – Ground Level to Level 8

BUILDING 2 - SIZE RANGE 1,472 - 2,516 SQ. FT. | 136.7 - 233.7 SQ. M
 BUILDING 3 - SIZE RANGE 1,878 - 3,390 SQ. FT. | 174.4 - 314.9 SQ. M




HARTLAND GREENS
2 BEDROOM DUPLEX

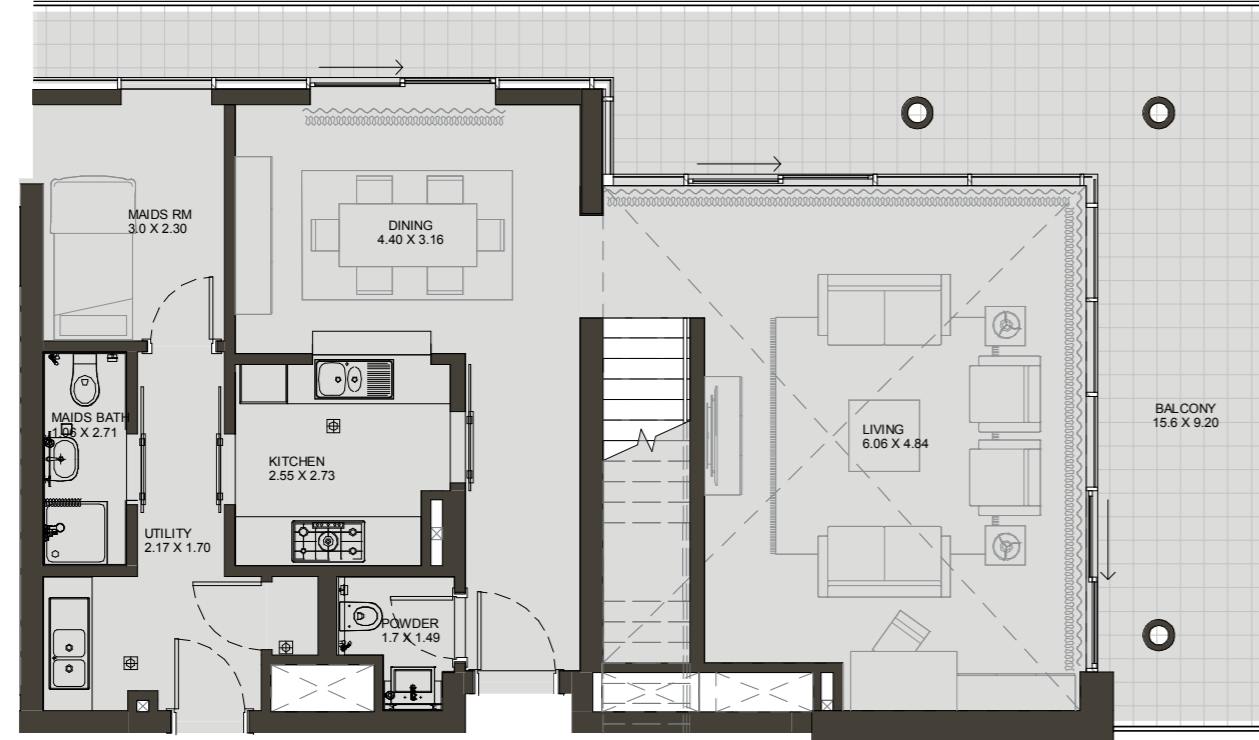


Level 7
Lower Floor

HARTLAND GREENS
2 BEDROOM DUPLEX

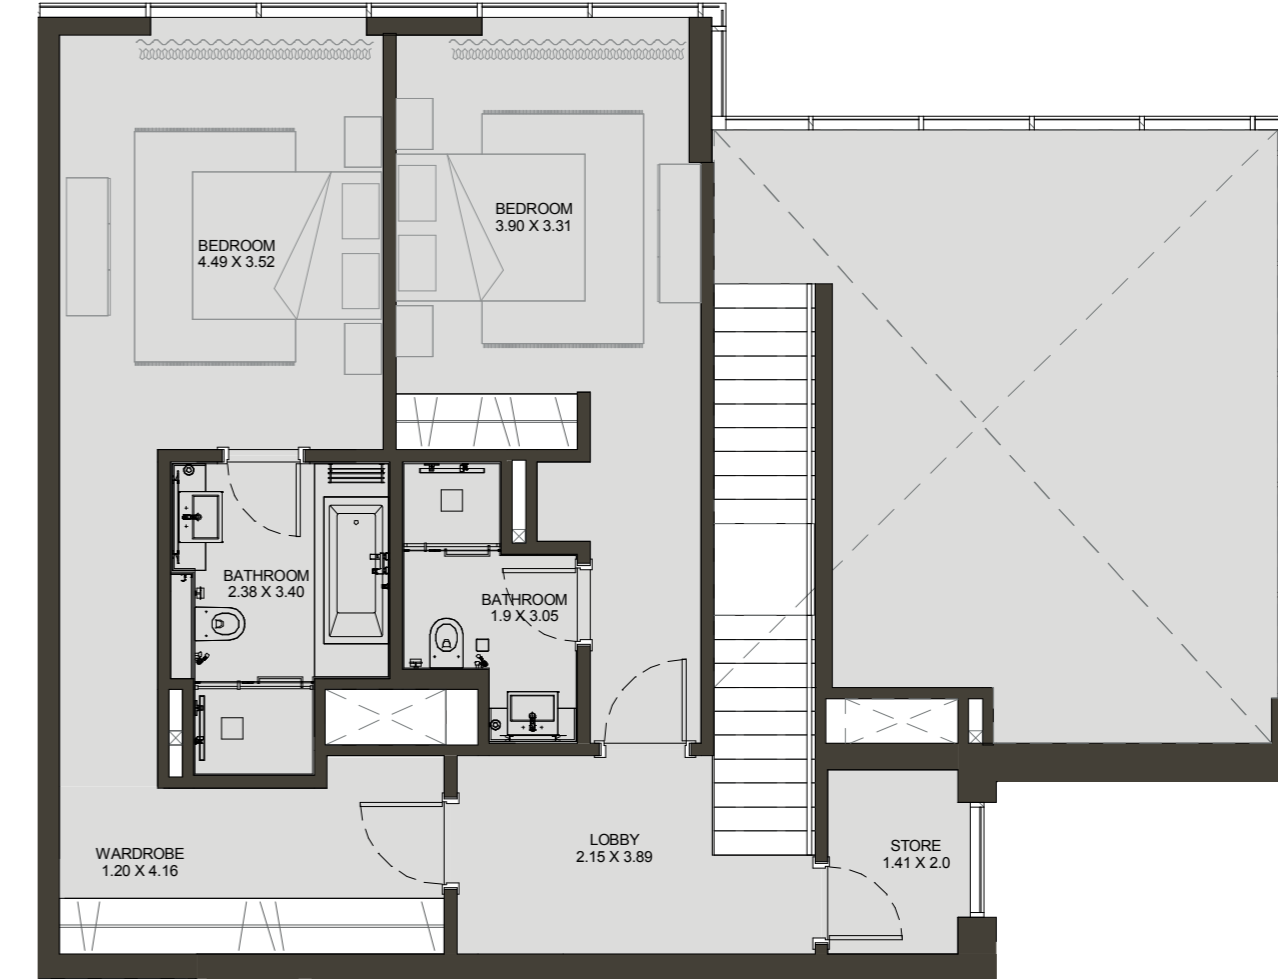

Level 8
Upper Floor

BUILDING 2 & 3
G+8 MID RISE

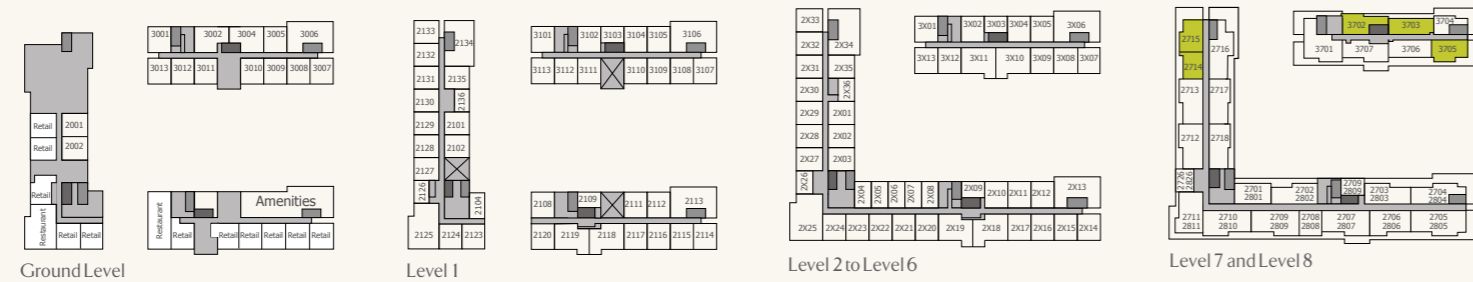


2 BEDROOM DUPLEX – Ground Level to Level 8

BUILDING 2 - SIZE RANGE 1,863 - 2,339 SQ. FT. | 173.0 - 217.3 SQ. M.
BUILDING 3 - SIZE RANGE 2,008 - 2,612 SQ. FT. | 186.5 - 242.6 SQ. M.


Disclaimer: 1. All dimensions are in metric, measured to wall finishes. 2. All materials, dimensions & drawings are approximate. 3. Information is subject to change without notice, at developer's absolute discretion. 4. Actual area may vary from the stated area. 5. Drawings are not to scale. 6. All images used are for illustrative purposes only and do not represent the actual size, features, specifications, fittings and furnishings. 7. The developer reserves the right to make revisions/ alterations, at its absolute discretion, without any liability whatsoever.

HARTLAND GREENS
3 BEDROOM DUPLEX

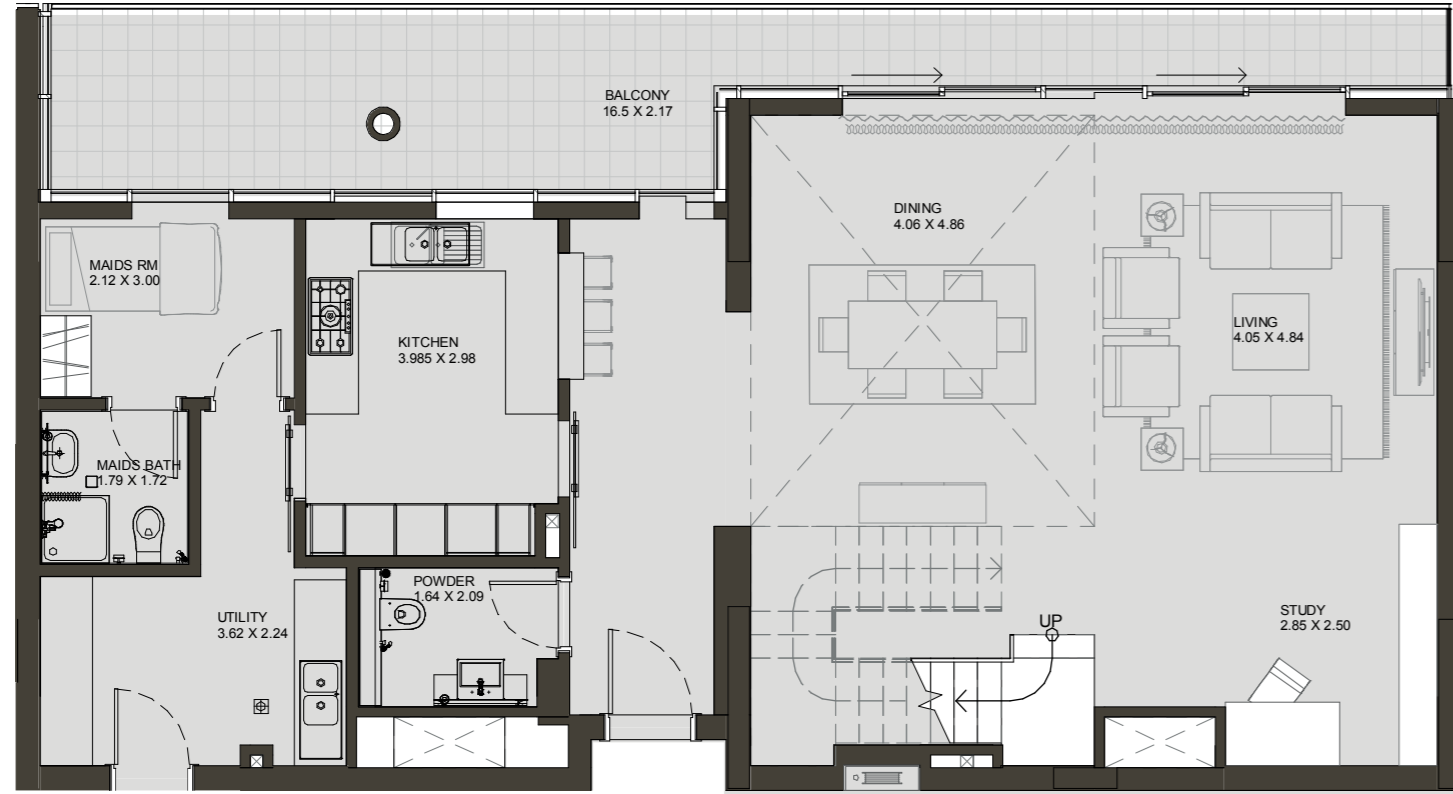

Level 7
Lower Floor

HARTLAND GREENS
3 BEDROOM DUPLEX

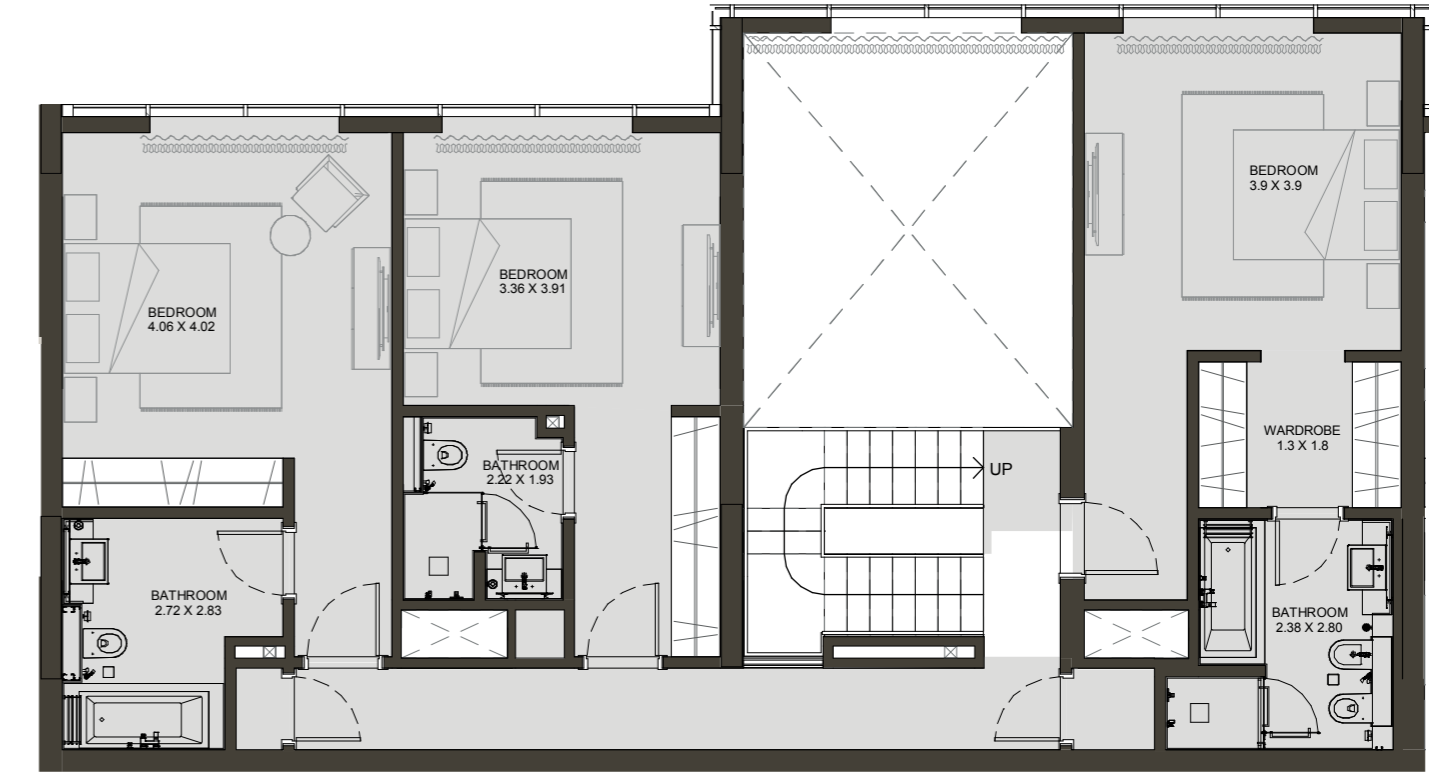

Level 8
Upper Floor

BUILDING 2 & 3
G+8 MID RISE




3 BEDROOM DUPLEX – Ground Level to Level 8

BUILDING 2 - SIZE RANGE 2,663 - 2,874 SQ. FT. | 247.4 - 267.0 SQ. M.

BUILDING 3 - SIZE RANGE 2,975 - 3,050 SQ. FT. | 276.3 - 283.3 SQ. M.

Disclaimer: 1. All dimensions are in metric, measured to wall finishes. 2. All materials, dimensions & drawings are approximate. 3. Information is subject to change without notice, at developer's absolute discretion. 4. Actual area may vary from the stated area. 5. Drawings are not to scale. 6. All images used are for illustrative purposes only and do not represent the actual size, features, specifications, fittings and furnishings. 7. The developer reserves the right to make revisions/ alterations, at its absolute discretion, without any liability whatsoever.

HARTLAND GREENS
4 BEDROOM DUPLEX

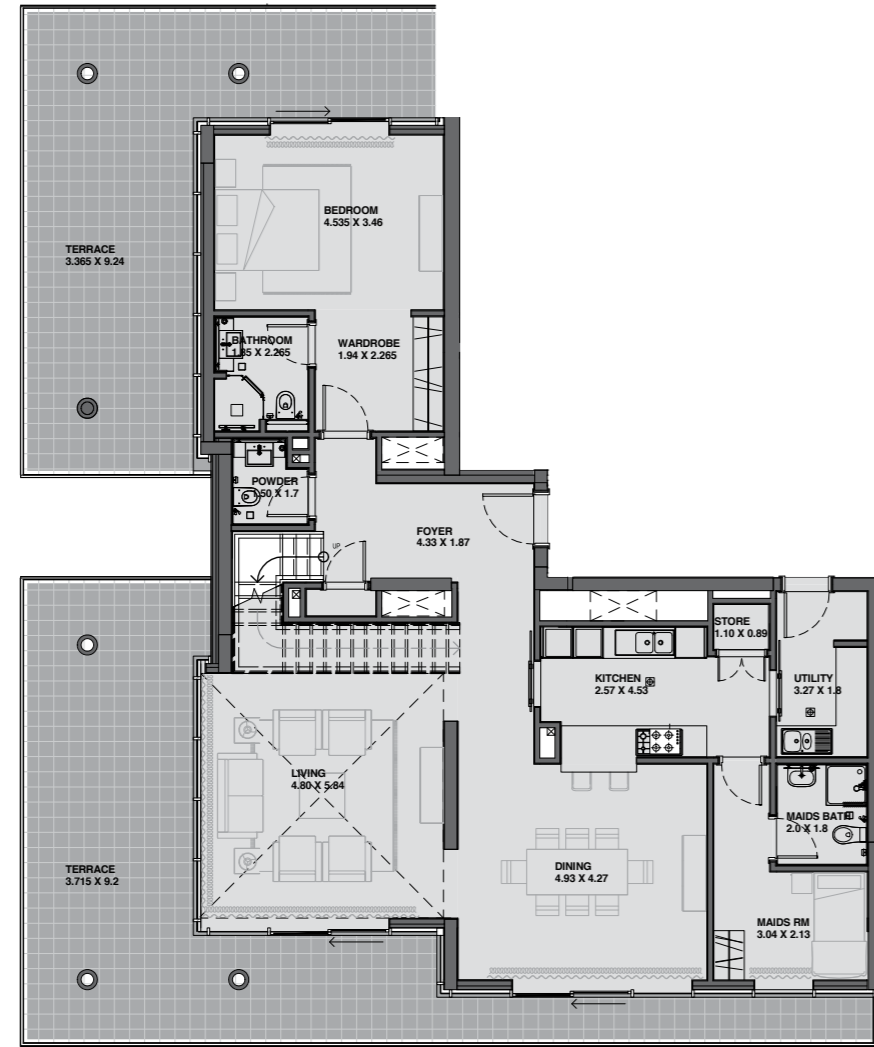


Level 7
Lower Floor

HARTLAND GREENS
4 BEDROOM DUPLEX



Level 8
Upper Floor

BUILDING 2 & 3
G+8 MID RISE

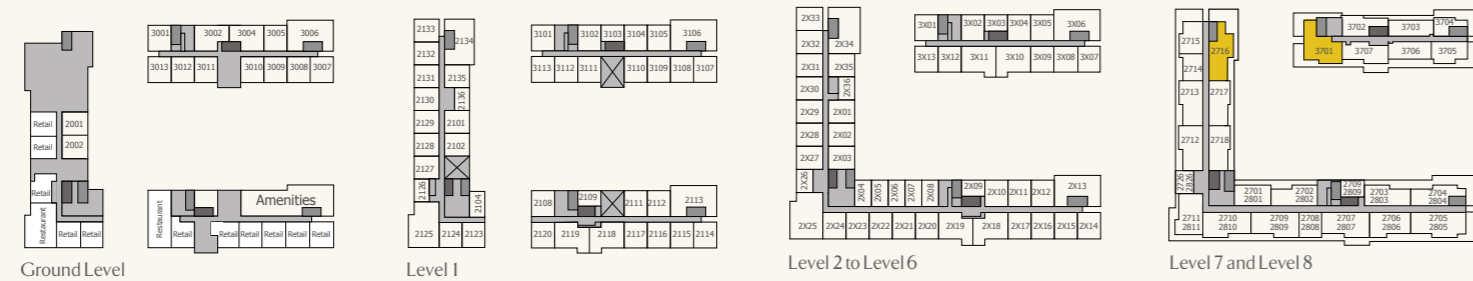

4 BEDROOM DUPLEX – Ground Level to Level 8

BUILDING 2 - SIZE 3,764 SQ. FT. | 349.6 SQ. M.
BUILDING 3 - SIZE 3,876 SQ. FT. | 360.0 SQ. M.

Disclaimer: 1. All dimensions are in metric, measured to wall finishes. 2. All materials, dimensions & drawings are approximate. 3. Information is subject to change without notice, at developer's absolute discretion. 4. Actual area may vary from the stated area. 5. Drawings are not to scale. 6. All images used are for illustrative purposes only and do not represent the actual size, features, specifications, fittings and furnishings. 7. The developer reserves the right to make revisions/ alterations, at its absolute discretion, without any liability whatsoever.

**SOBHA HARTLAND
SALES GALLERY**

Sobha Hartland
Mohammed Bin Rashid City
Dubai
United Arab Emirates

**SOBHA
BRAND STUDIO**

Umm Al Sheif
Sheikh Zayed Road
Dubai
United Arab Emirates

800 999 999

sobharealty.com

[f](#) [i](#) [t](#) [v](#) [in](#) @sobharealty



SOBHA HARTLAND